

NOTE: THIS IS A "RAINSCREEN" SYSTEM. THE BUILDING MUST BE WATERTIGHT PRIOR TO THE INSTALLATION OF THE PANEL SYSTEM.

DETAIL LEGEND

- | | |
|----------------------|--------------------|
| 1- BASE CONDITION | 7- HEAD DETAIL |
| 2- HORIZONTAL JOINT | 8- SILL DETAIL |
| 3- VERTICAL JOINT | 9- JAMB DETAIL |
| 4- STANDARD PARAPET | 10- WALL SOFFIT |
| 4A- OPTIONAL PARAPET | 11- INSIDE CORNER |
| 5- TERMINATION | 12- OUTSIDE CORNER |
| 6- ABUTMENT | 13- KNIFE EDGE |


(T1) SURFLEX DETAIL LAYOUT



ADDING STRUCTURE TO VISION

WWW.SOBOTEC.COM PH: 905-578-1278

HAMILTON,
ONTARIO

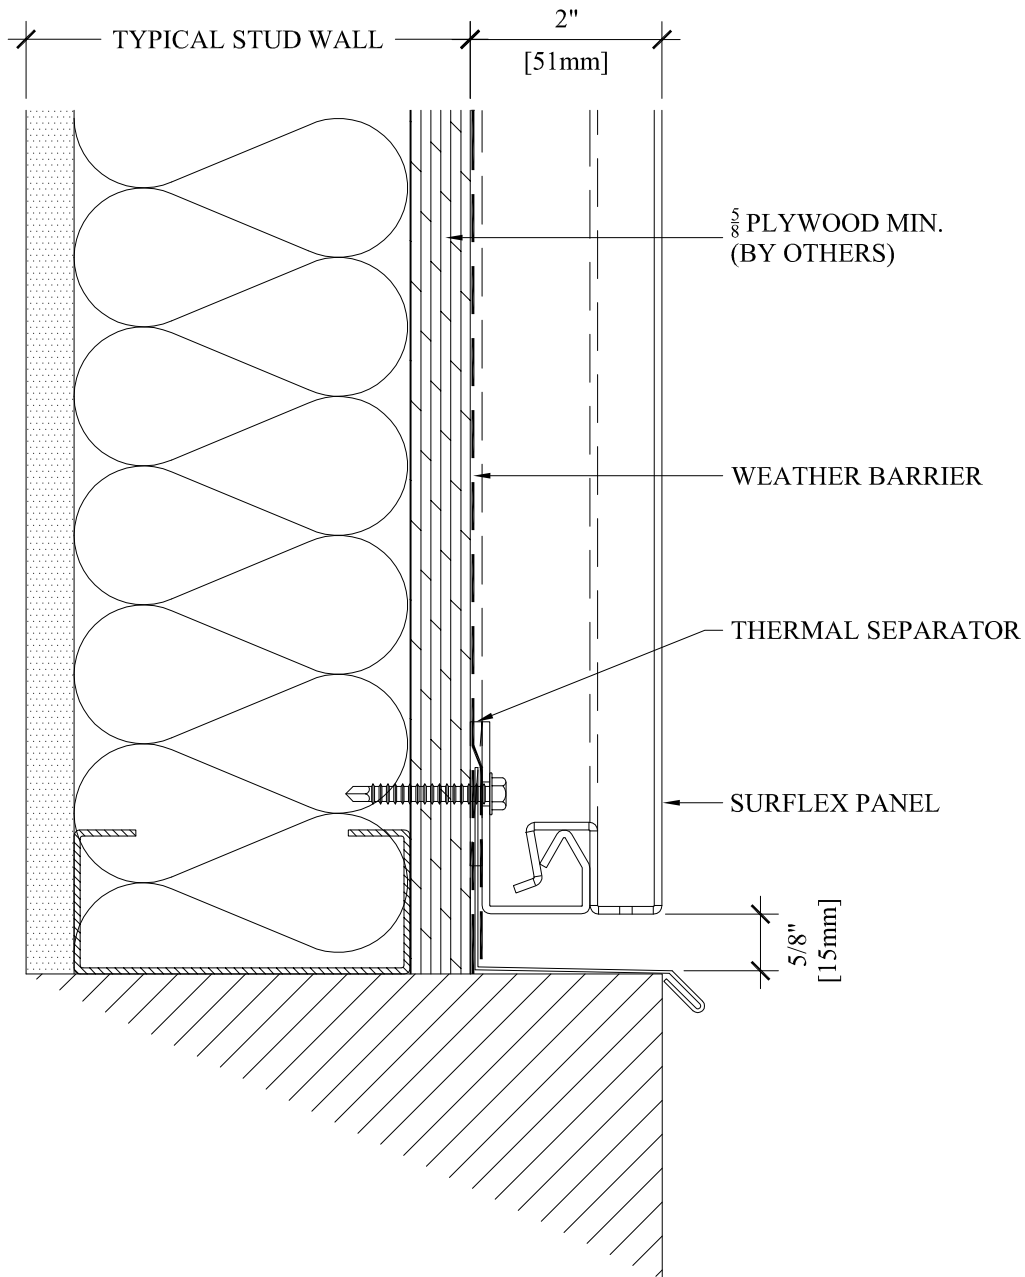

NOT TO SCALE


① SURFLEX BASE CONDITION



ADDING STRUCTURE TO VISION

WWW.SOBOTEC.COM PH: 905-578-1278

HAMILTON,
ONTARIO

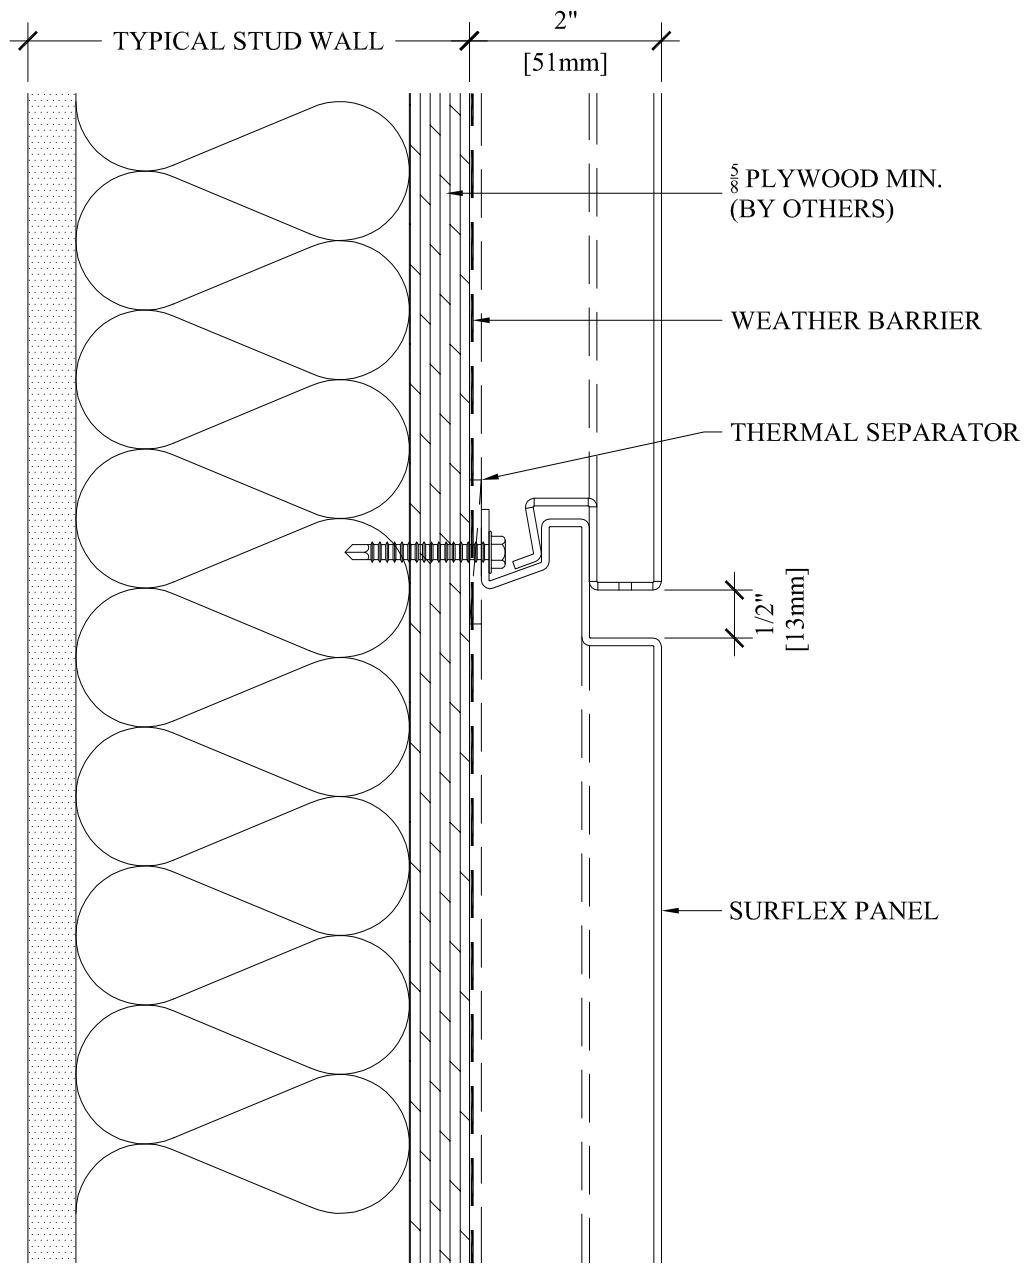

NOT TO SCALE


② SURFLEX HORIZONTAL JOINT



ADDING STRUCTURE TO VISION

WWW.SOBOTEC.COM PH: 905-578-1278

HAMILTON,
ONTARIO

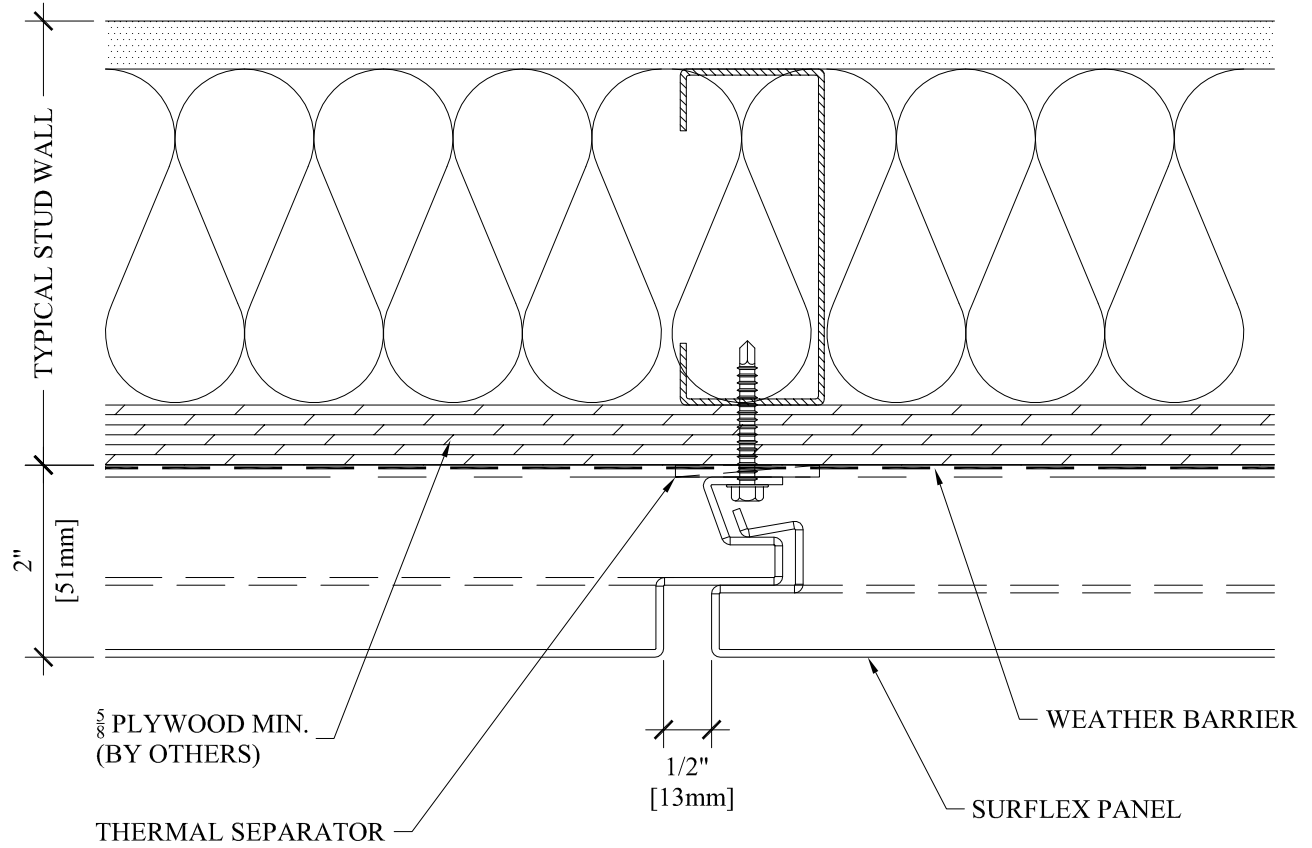

NOT TO SCALE


3 SURFLEX VERTICAL JOINT



ADDING STRUCTURE TO VISION

WWW.SOBOTEC.COM PH: 905-578-1278


HAMILTON,
ONTARIO

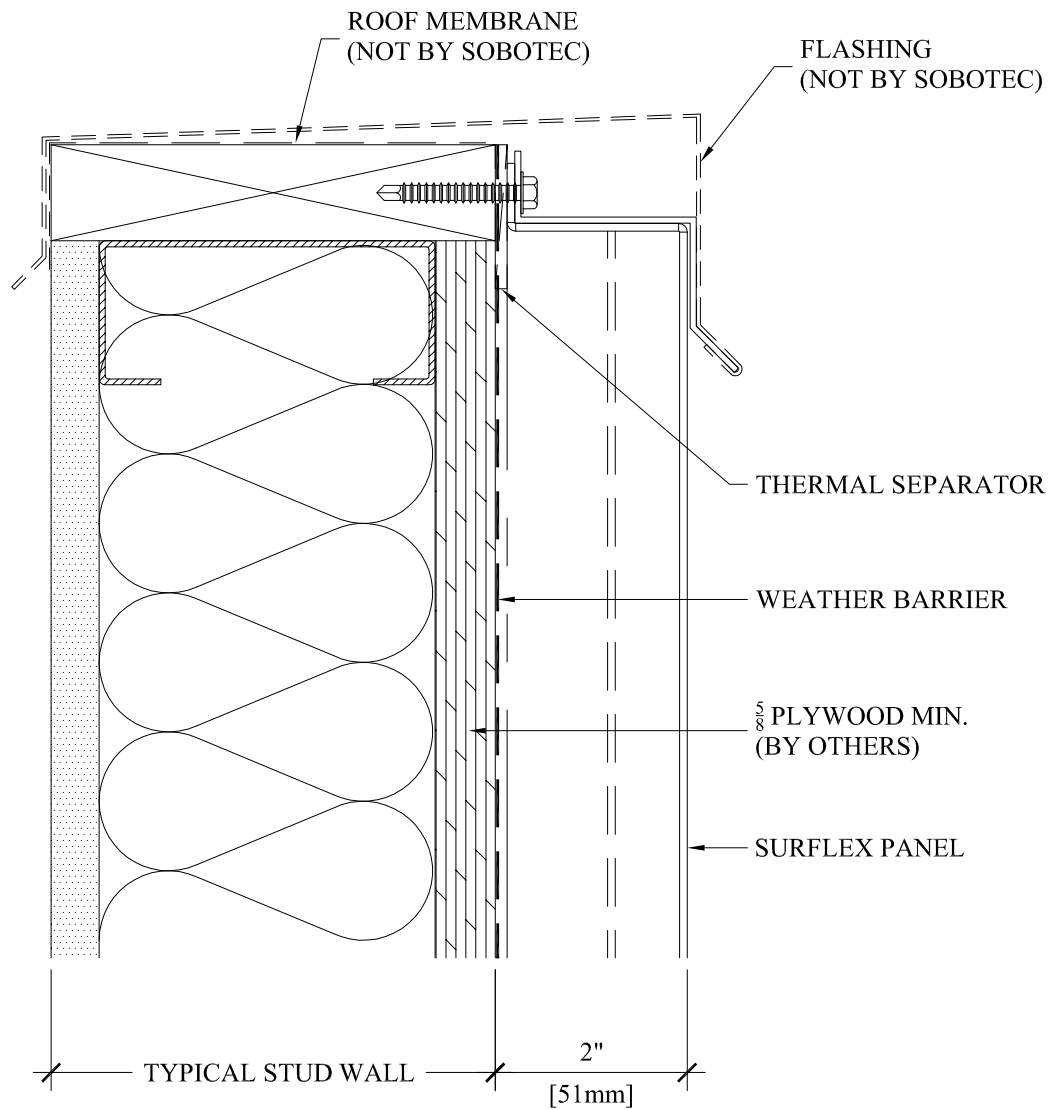

④ SURFLEX PARAPET DETAIL (STANDARD)



HAMILTON,
ONTARIO

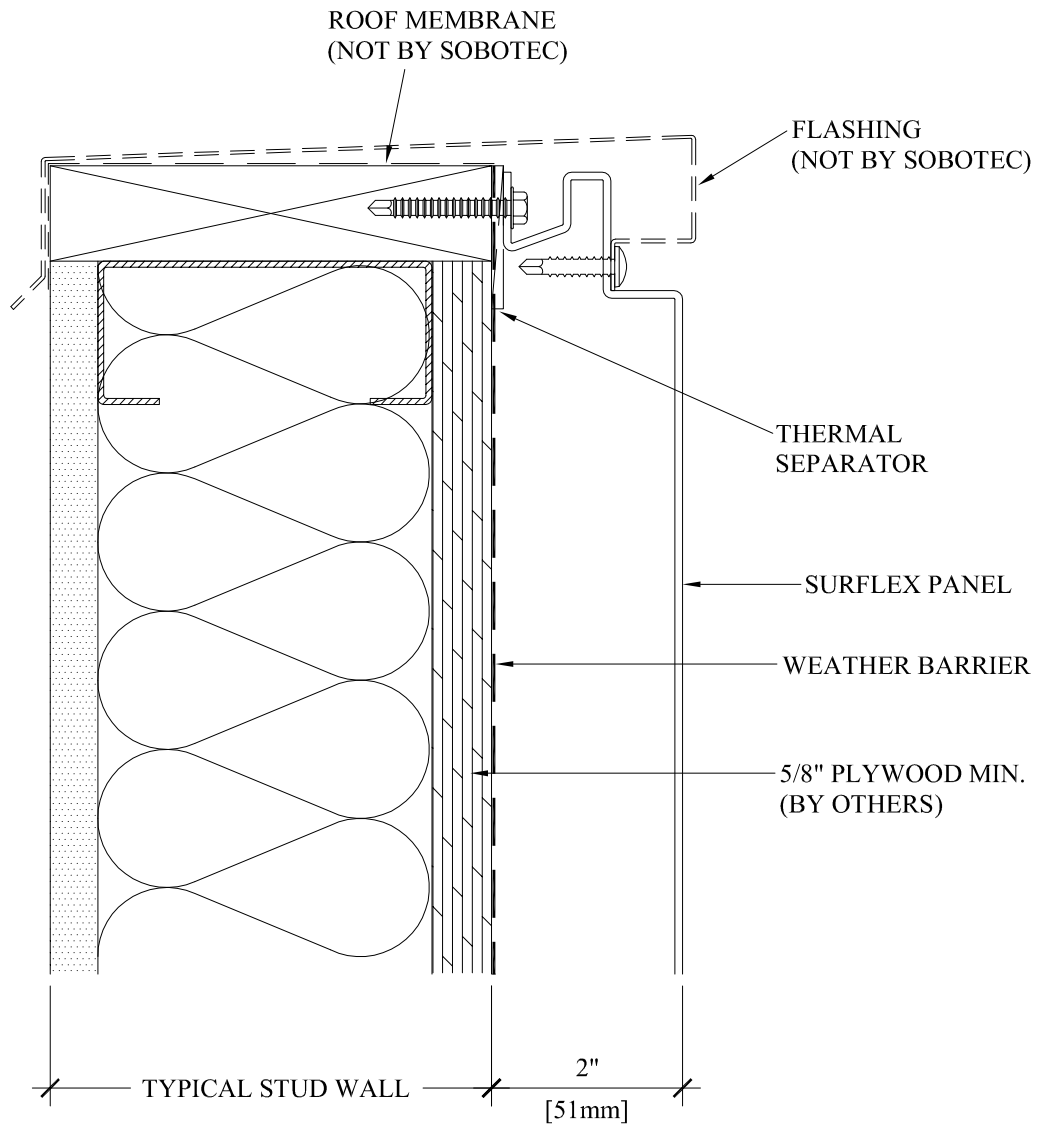

NOT TO SCALE

4A SURFLEX PARAPET DETAIL (OPTIONAL)




SOBOTEC

ADDING STRUCTURE TO VISION

WWW.SOBOTEC.COM PH: 905-578-1278

HAMILTON,
ONTARIO

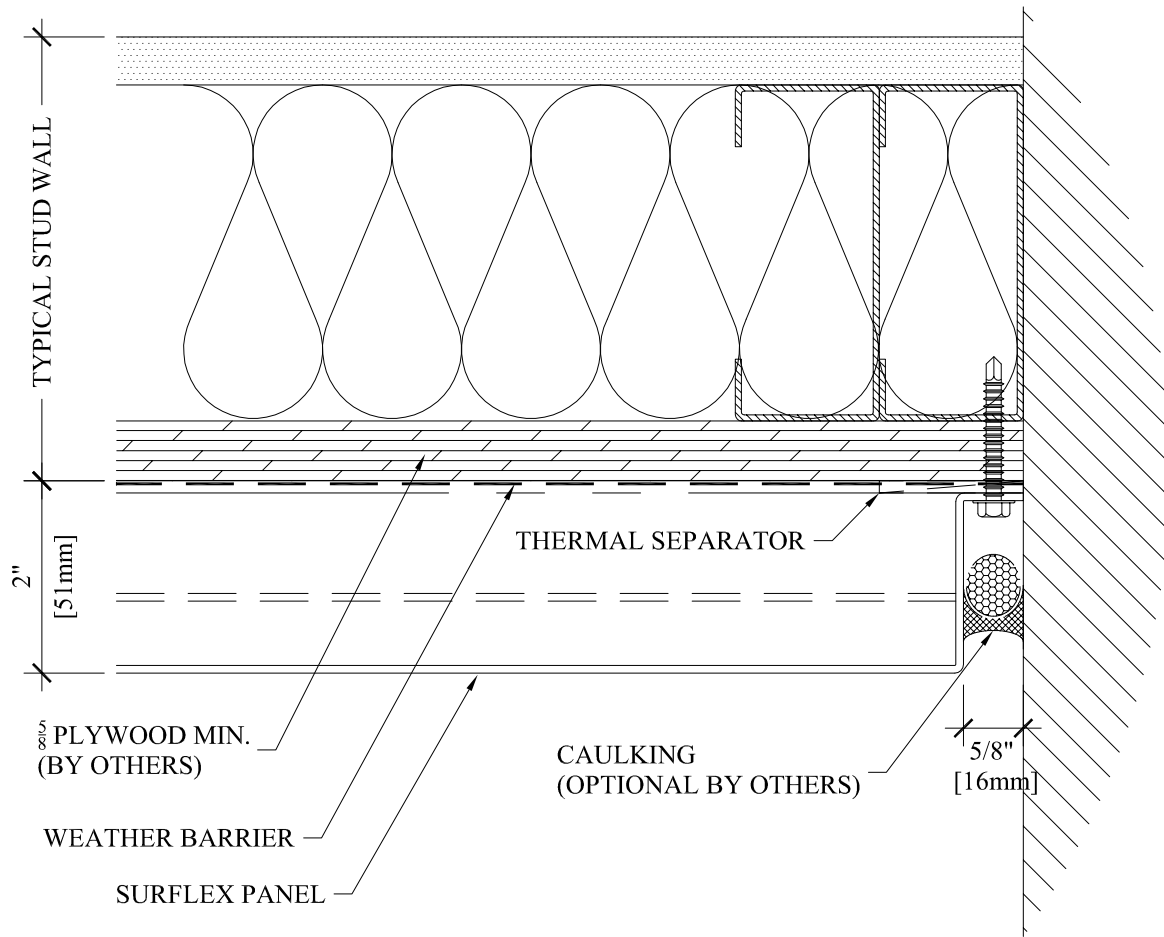

NOT TO SCALE


5 SURFLEX TERMINATION



ADDING STRUCTURE TO VISION

WWW.SOBOTEC.COM PH: 905-578-1278

HAMILTON,
ONTARIO

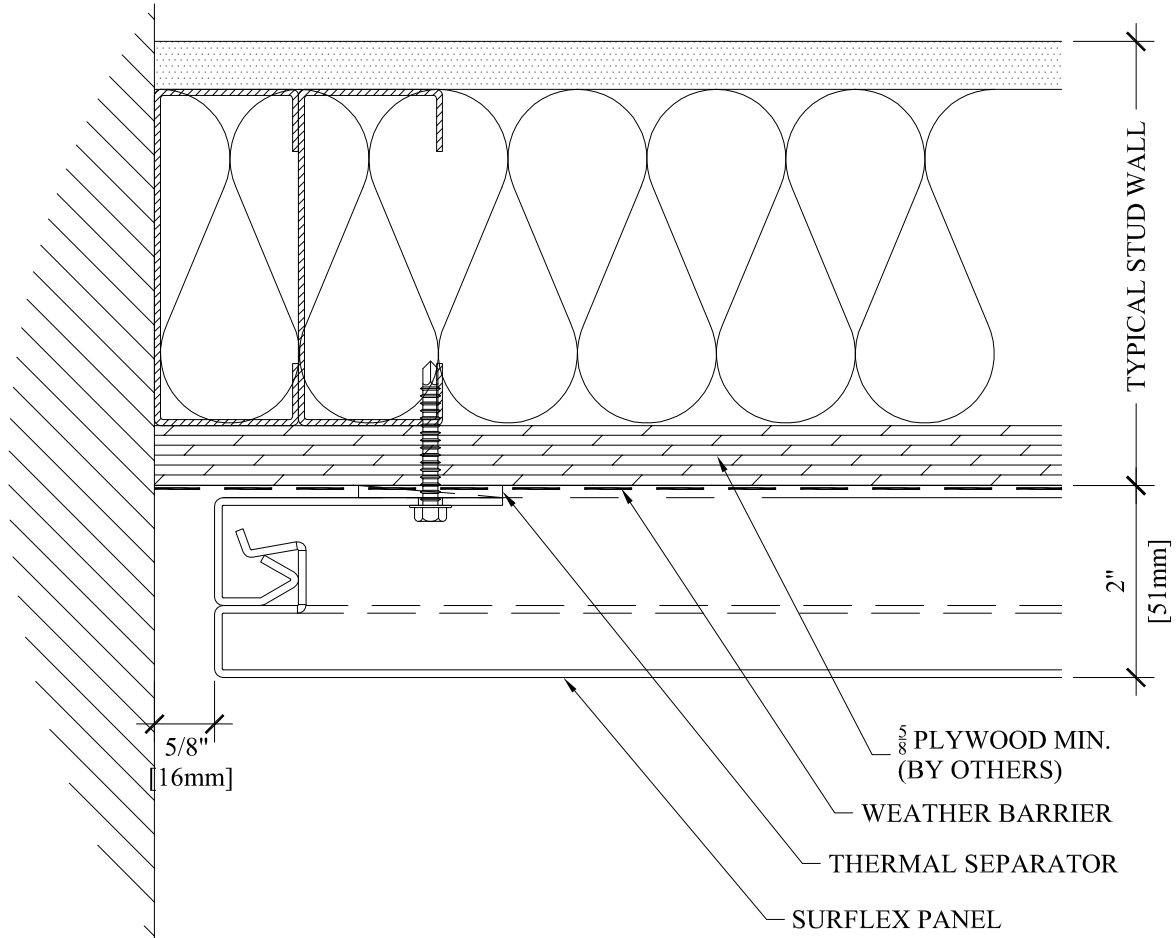

NOT TO SCALE


⑥ SURFLEX ABUTMENT DETAIL



ADDING STRUCTURE TO VISION

WWW.SOBOTEC.COM PH: 905-578-1278

HAMILTON,
ONTARIO

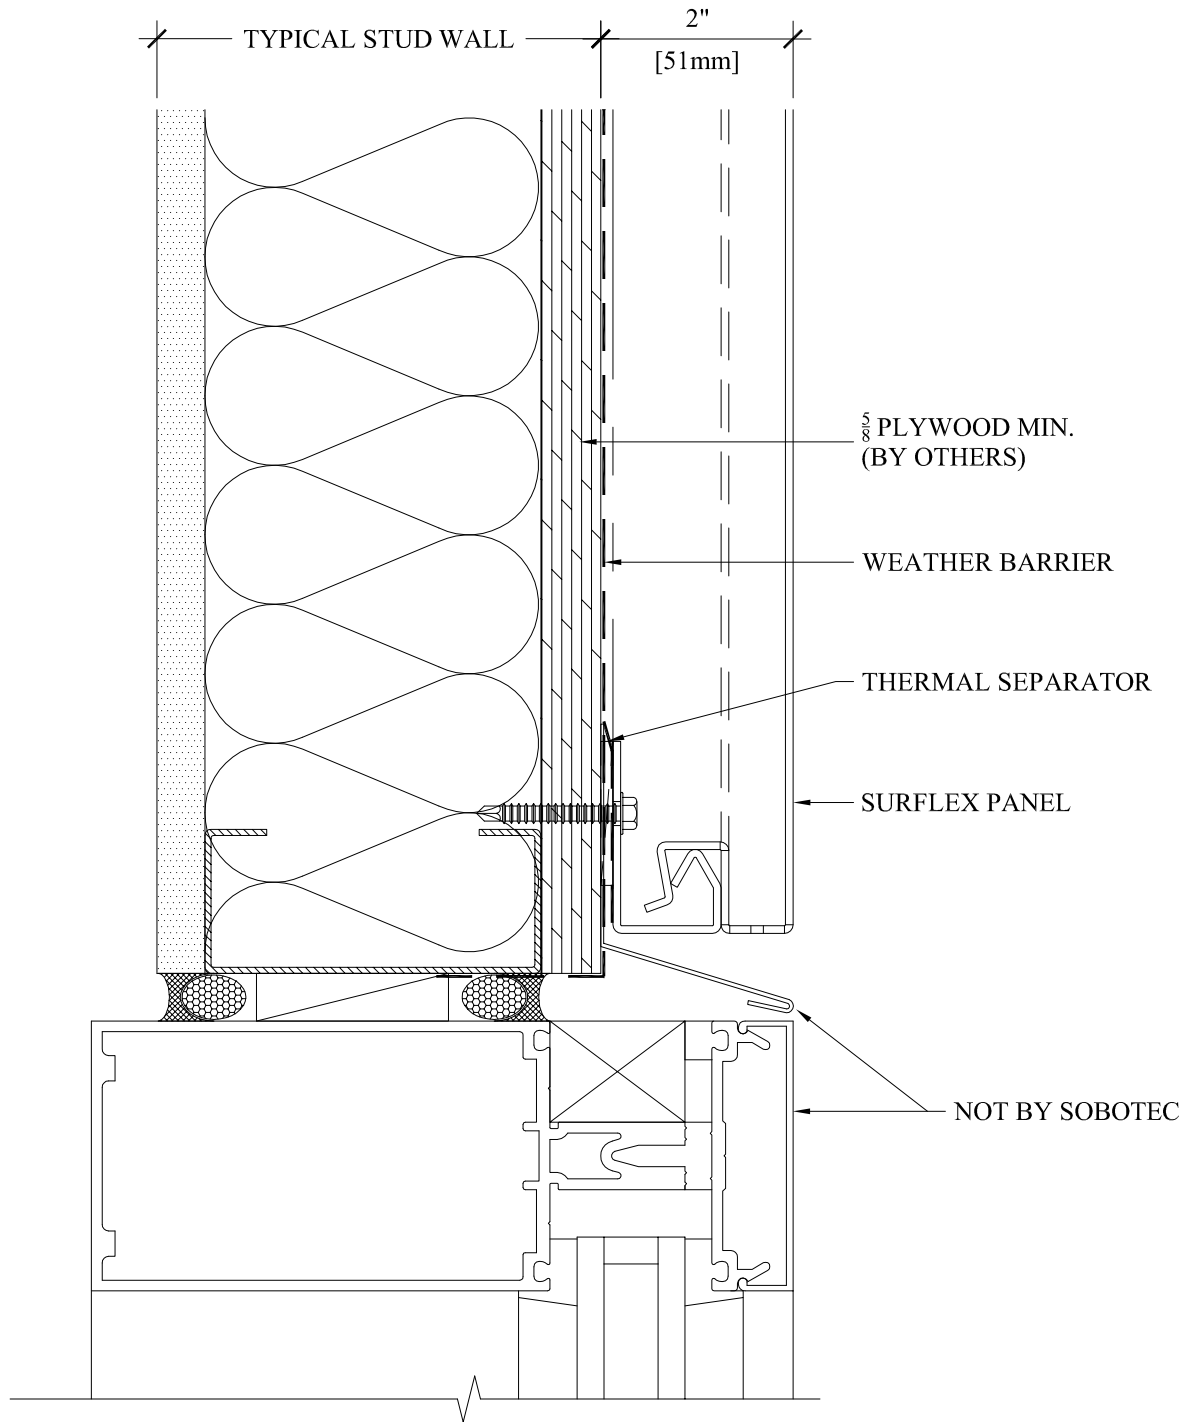


NOT TO SCALE

7 SURFLEX WINDOW HEAD DETAIL



HAMILTON,
ONTARIO

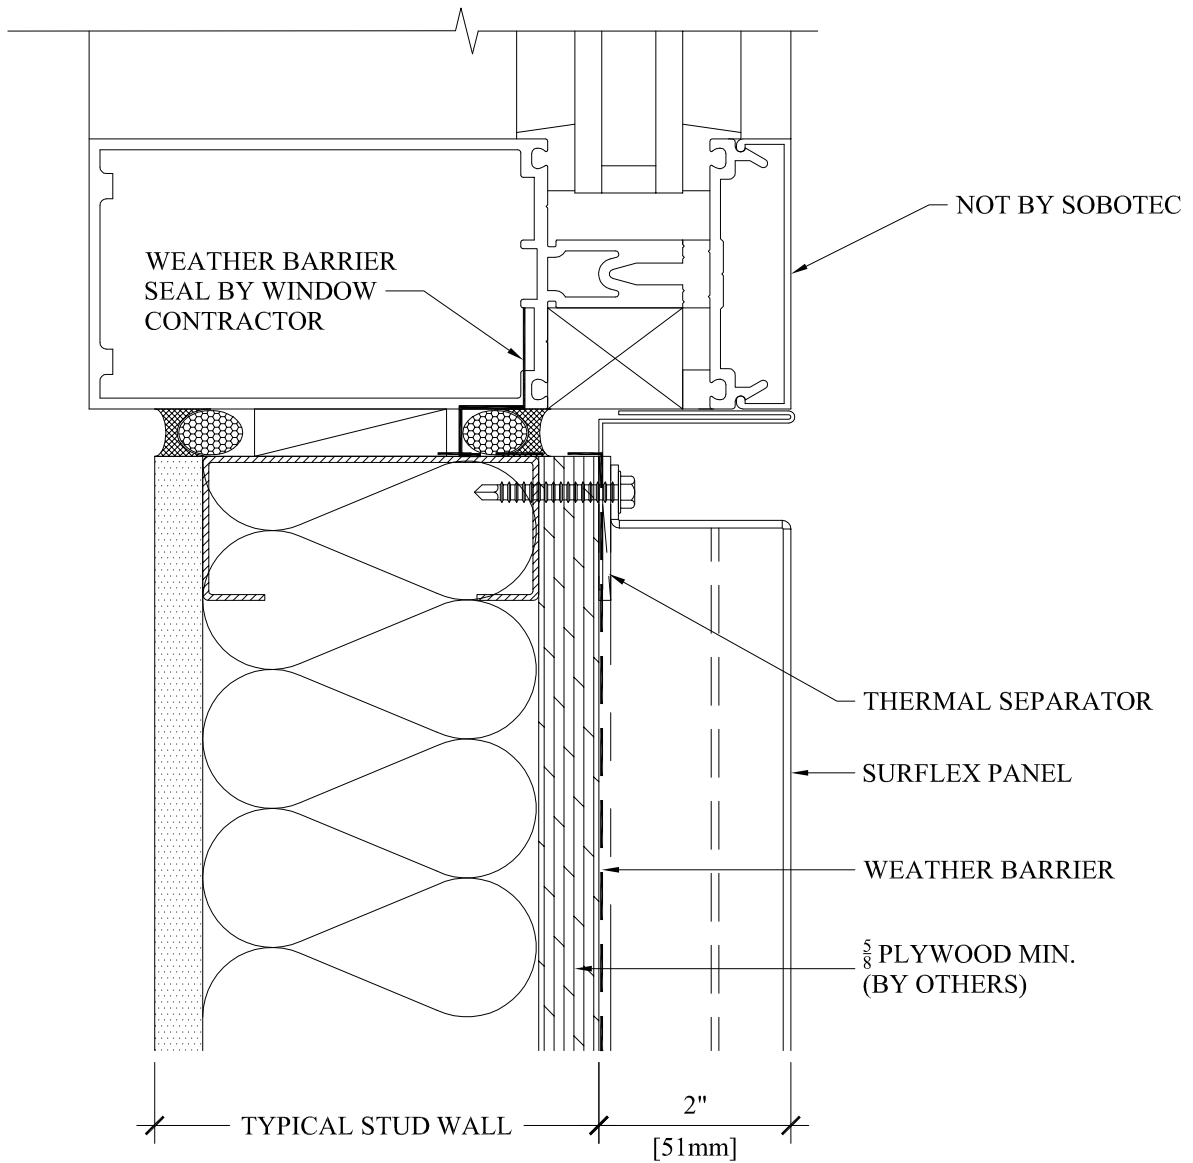

NOT TO SCALE


8 SURFLEX WINDOW SILL DETAIL



ADDING STRUCTURE TO VISION

WWW.SOBOTEC.COM PH: 905-578-1278

HAMILTON,
ONTARIO

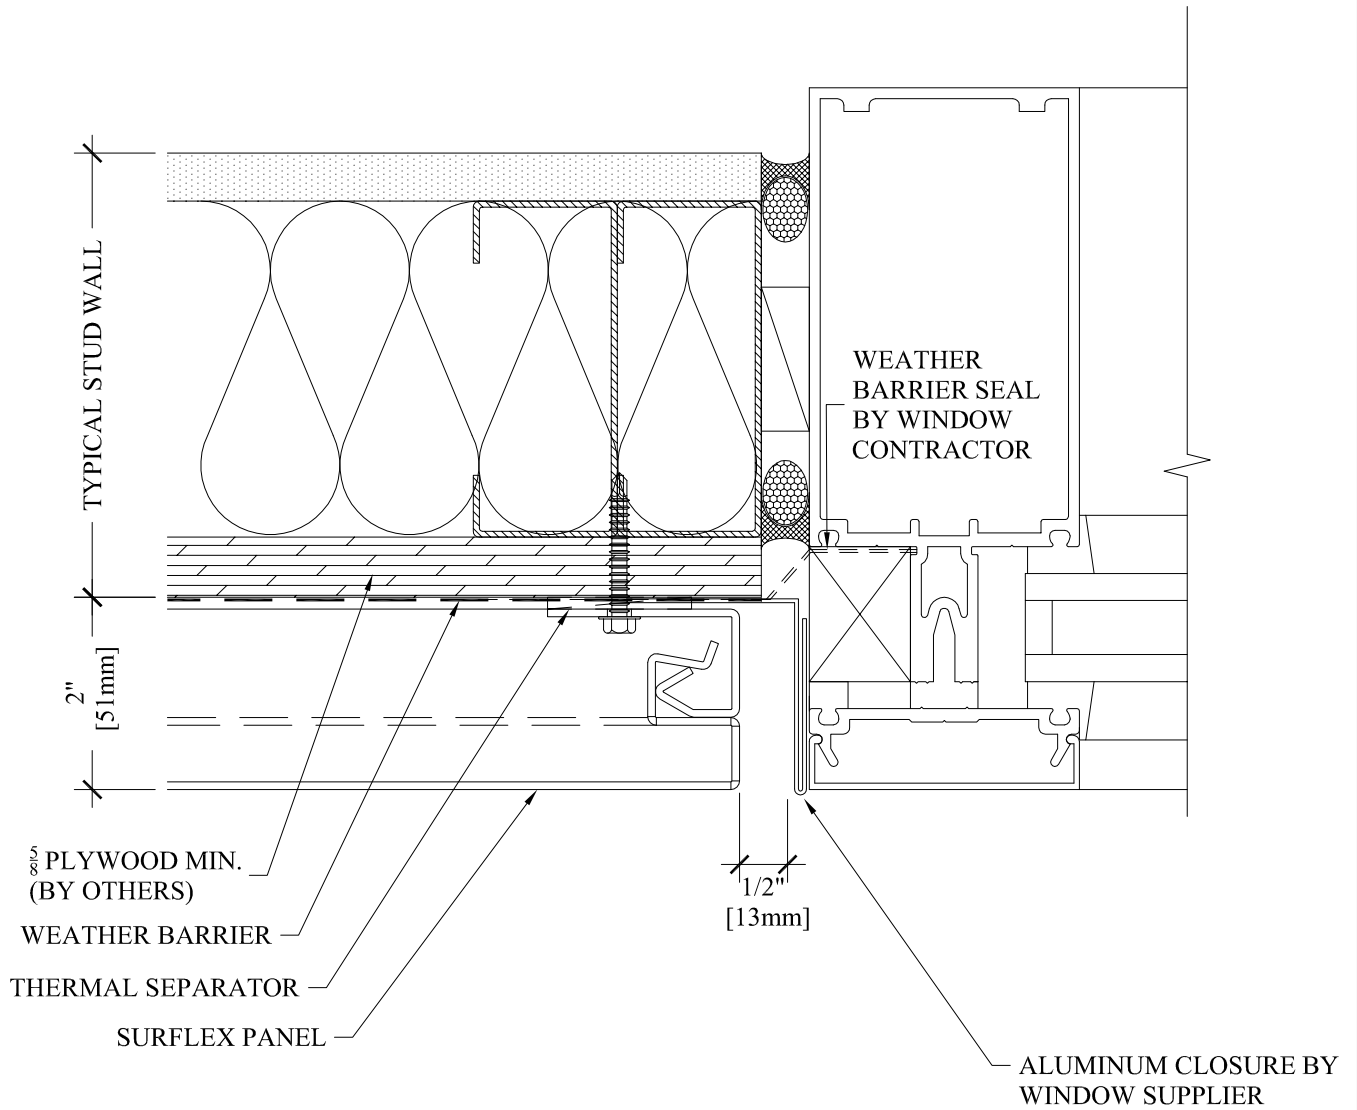


NOT TO SCALE

9 SURFLEX JAMB DETAIL



HAMILTON,
ONTARIO

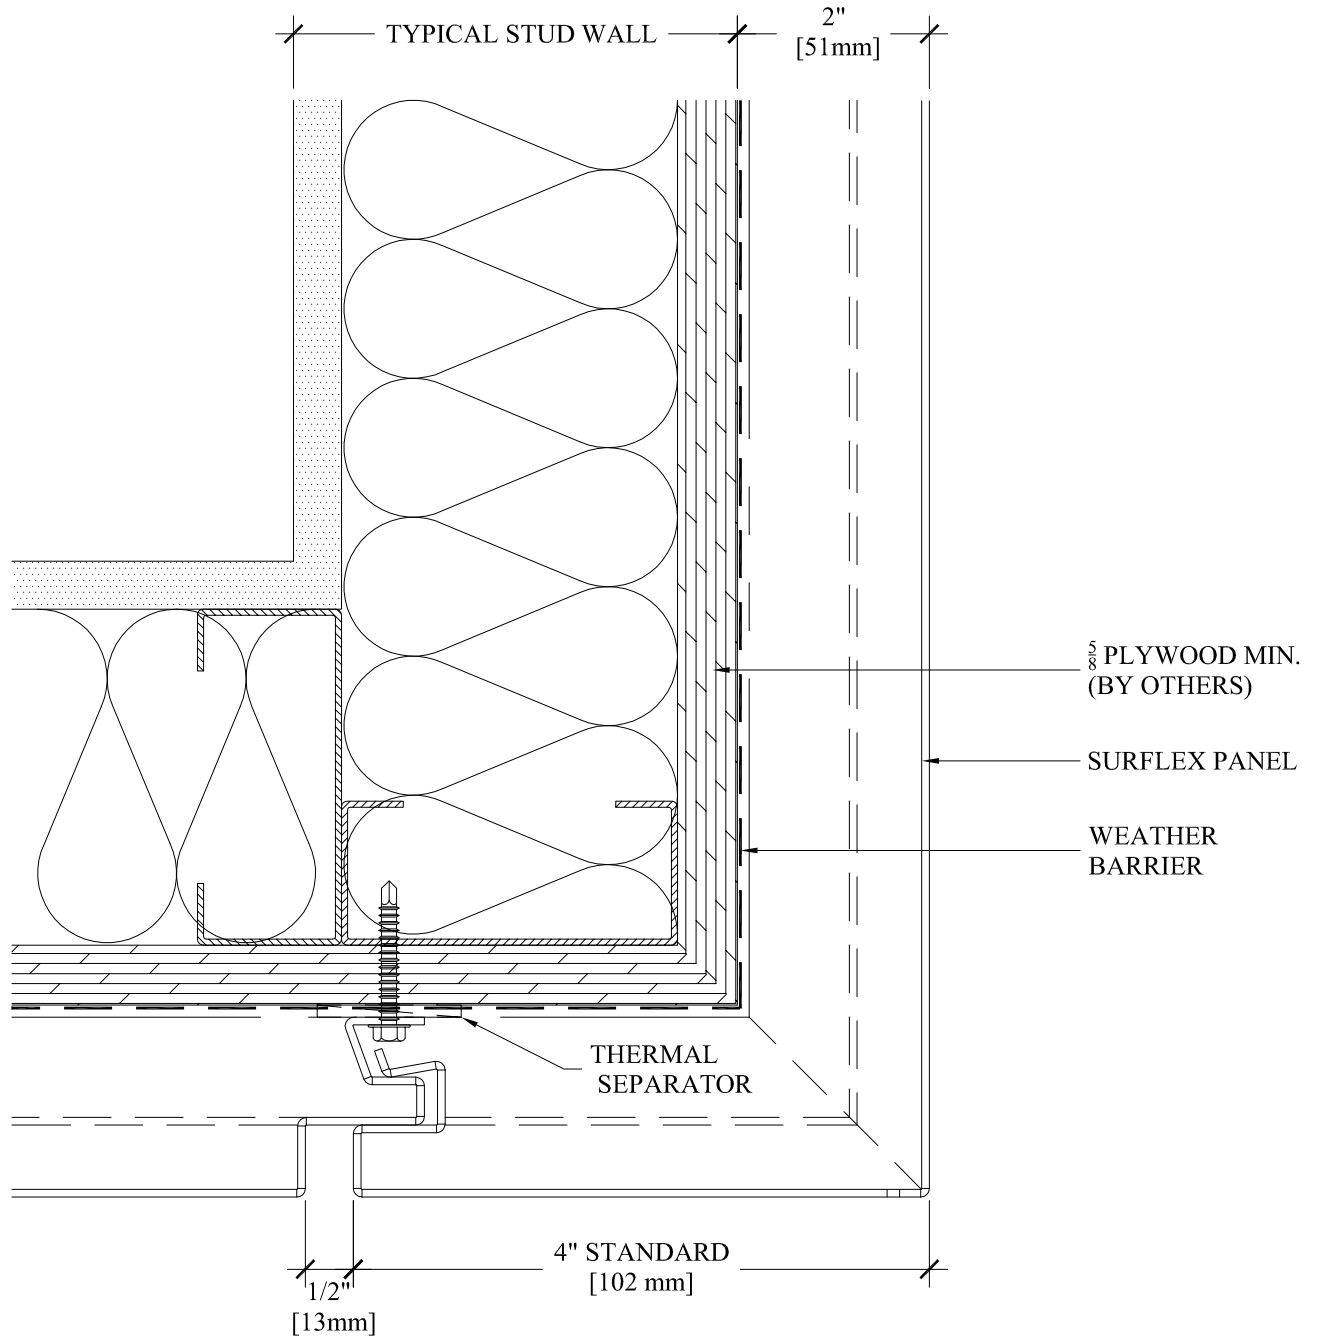

NOT TO SCALE


⑩ SURFLEX WALL SOFFIT



ADDING STRUCTURE TO VISION

WWW.SOBOTEC.COM PH: 905-578-1278

HAMILTON,
ONTARIO

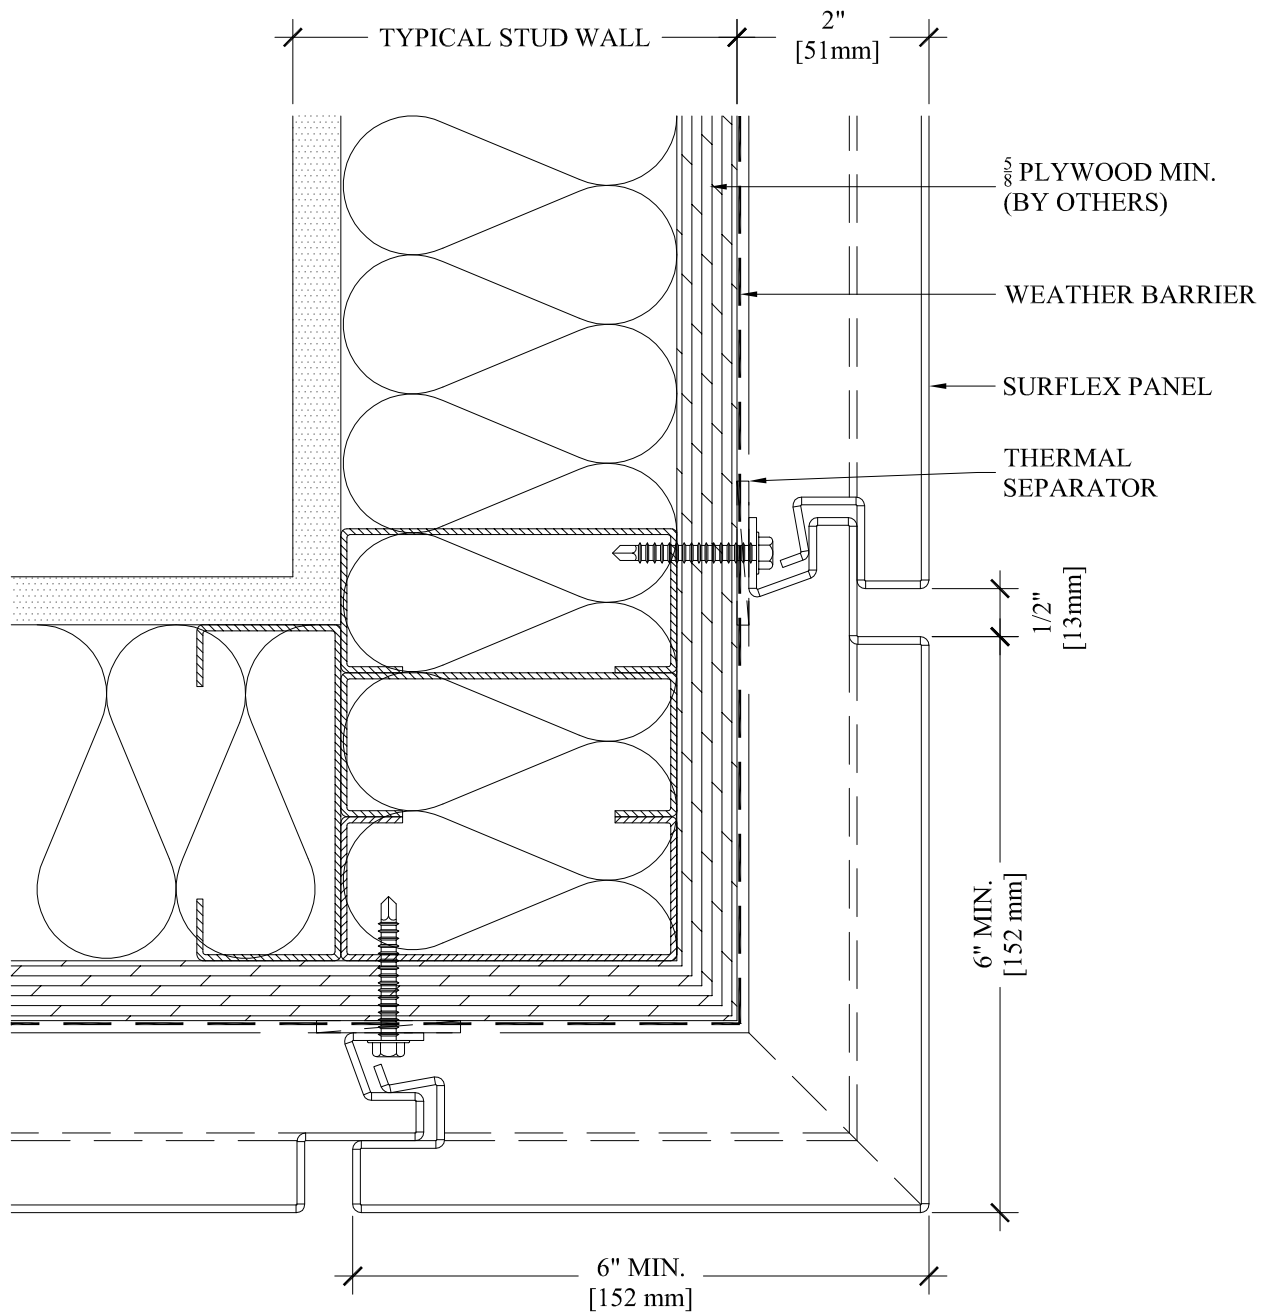

NOT TO SCALE


12 SURFLEX OUTSIDE CORNER



ADDING STRUCTURE TO VISION

WWW.SOBOTEC.COM PH: 905-578-1278

HAMILTON,
ONTARIO

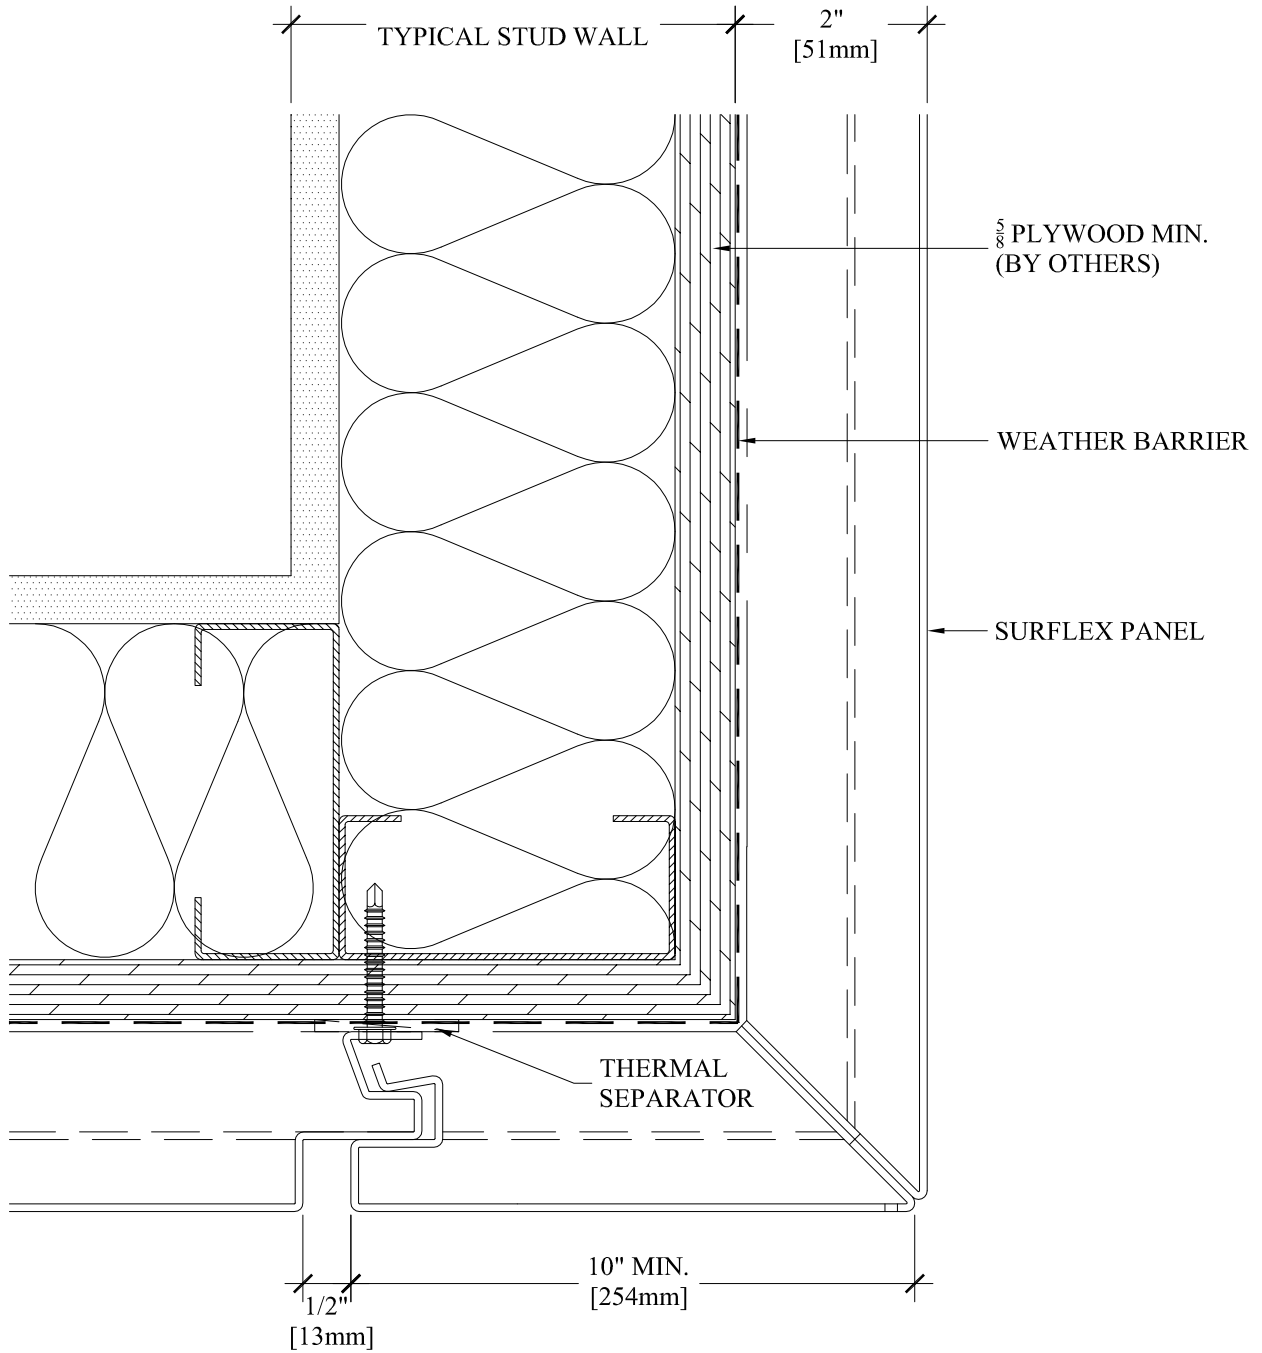

NOT TO SCALE

13 SURFLEX KNIFE EDGE DETAIL



ADDING STRUCTURE TO VISION

WWW.SOBOTEC.COM PH: 905-578-1278

HAMILTON,
ONTARIO